




Areas included in project

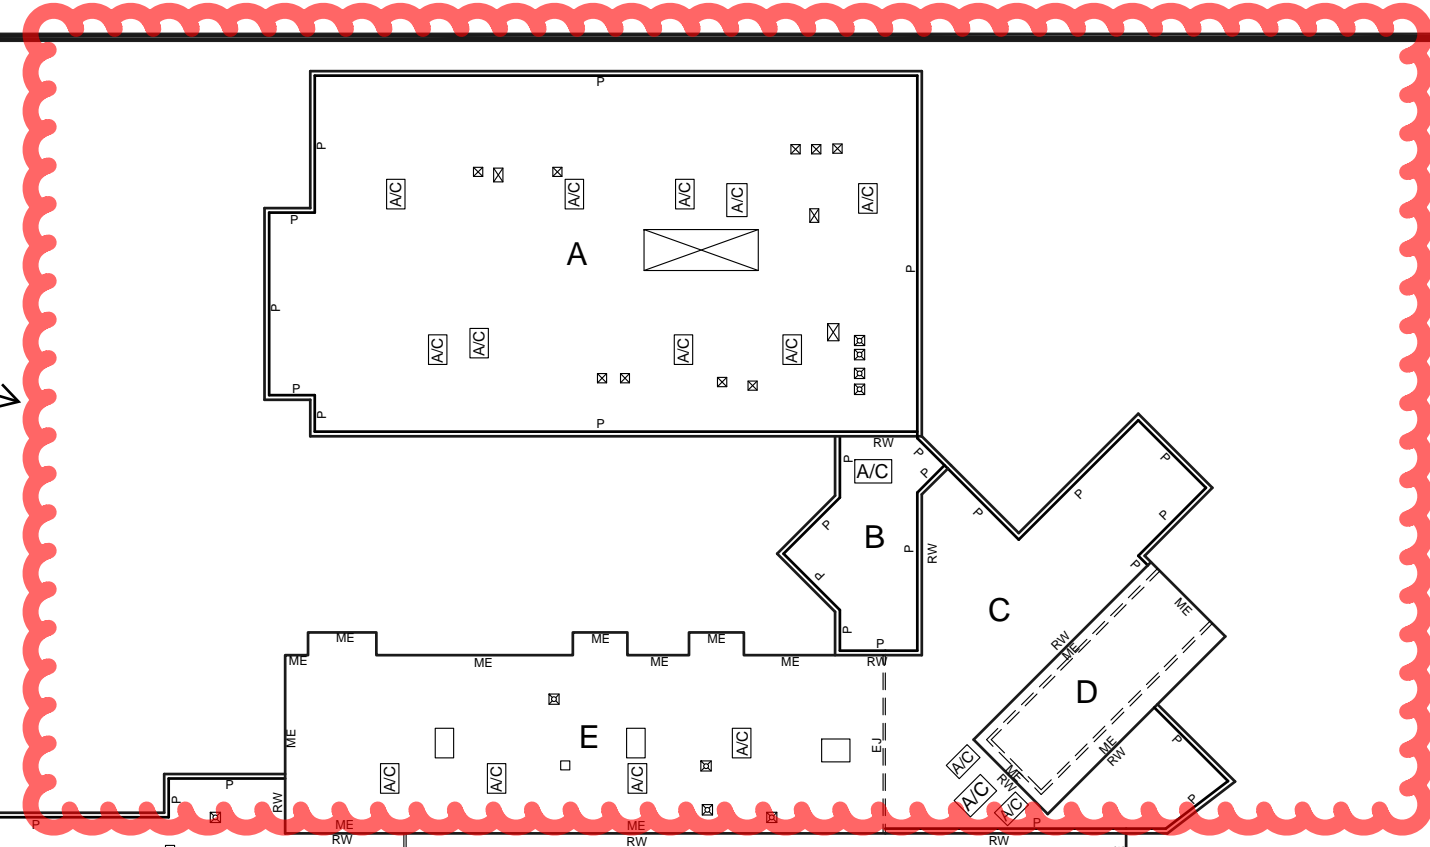

Areas included in project

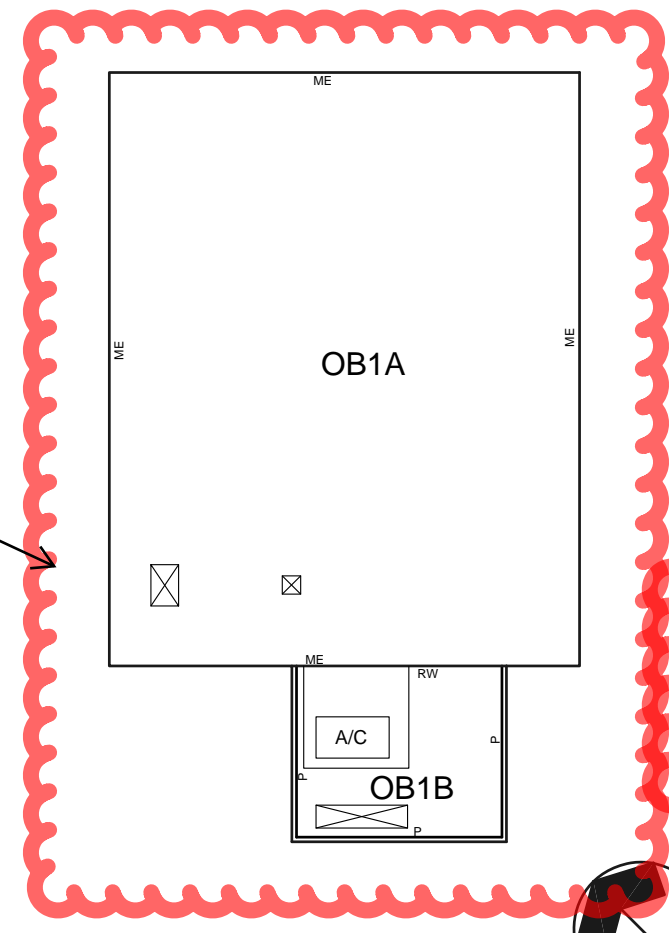

Areas included in project

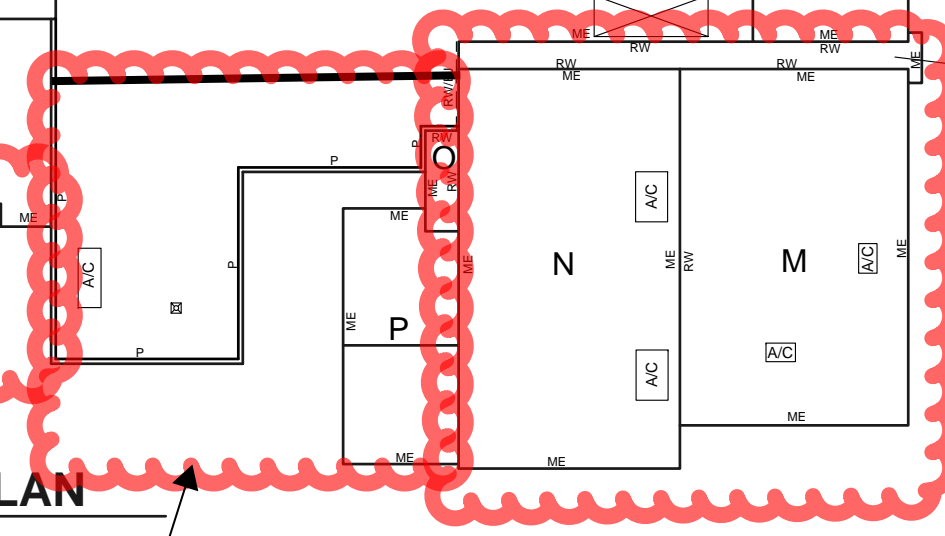

**1** ROOF PLAN  
NOT TO SCALE

Areas included in project



Contractor shall verify all substrates, dimensions, penetrations, curbs, etc. those shown are typical but may not be all inclusive.  
Copyright 2011 by Armko Industries

DRAWN BY: JA PROJECT NO. 20110215-41  
DATE: 02/15/11

PROJECT FOR  
EANES ISD  
HILL COUNTY MIDDLE SCHOOL  
1300 WALSH TARLTON LANE  
AUSTIN, TX